

This drawing is produced as a document for use in this project only and may not be used for any other purpose. The license is granted only to the specific recipients of the drawing directly from Chaplin Farrant Ltd. Chaplin Farrant Ltd accepts no liability for the use of this drawing other than the purpose for which it was intended in connection with this project as recorded on the title block and 'File Status Code' and 'Revision'. If also issued in digital format, the data within this file may not be used for any purpose other than the information present on the paper copy of the document.

Chaplin Farrant Copyright © 2023. This drawing may not be reproduced in any form without Chaplin Farrant's prior written agreement.


SCALE 1: 100



NORTH



Elevation 01

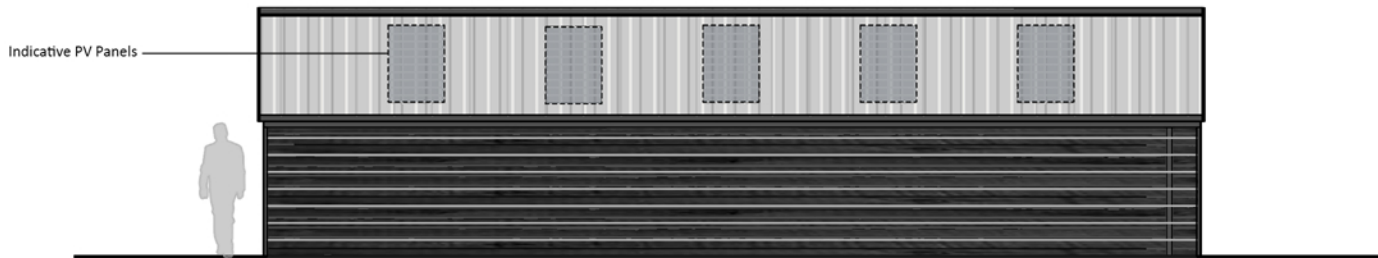

Elevation 02



Elevation 03



Elevation 04

REV DATE DESCRIPTION

P1 03/10/22 For Review
P2 15/12/22 For Planning Application Issue
P3 27/04/23 For Planning Application Issue

DRAWING USE

PLANNING

CLIENT

PORINGLAND PARISH COUNCIL

PROJECT

COMMUNITY LAND PROJECT

ADDRESS

PORINGLAND, NORWICH, NR14 7FH

STATUS

S4-FOR STAGE APPROVAL

DRAWING TITLE

SHARED STORAGE FOR 20

SIZE

A3

DRAWING NO.

PCLP-CF-A-00-DR-A-1031

REVISION

P3

CREATED

RGR

CHECKED

J1

APPROVED

J1

51 Yarmouth Road,
Norwich,
NR7 6ET
01603 700000
office@chaplinfarrant.com

Also at:
Cambridge and Winchester


www.chaplinfarrant.com

JOB NO.

6775



Chaplin
Farrant
Architects, Engineers and Cost Consultants

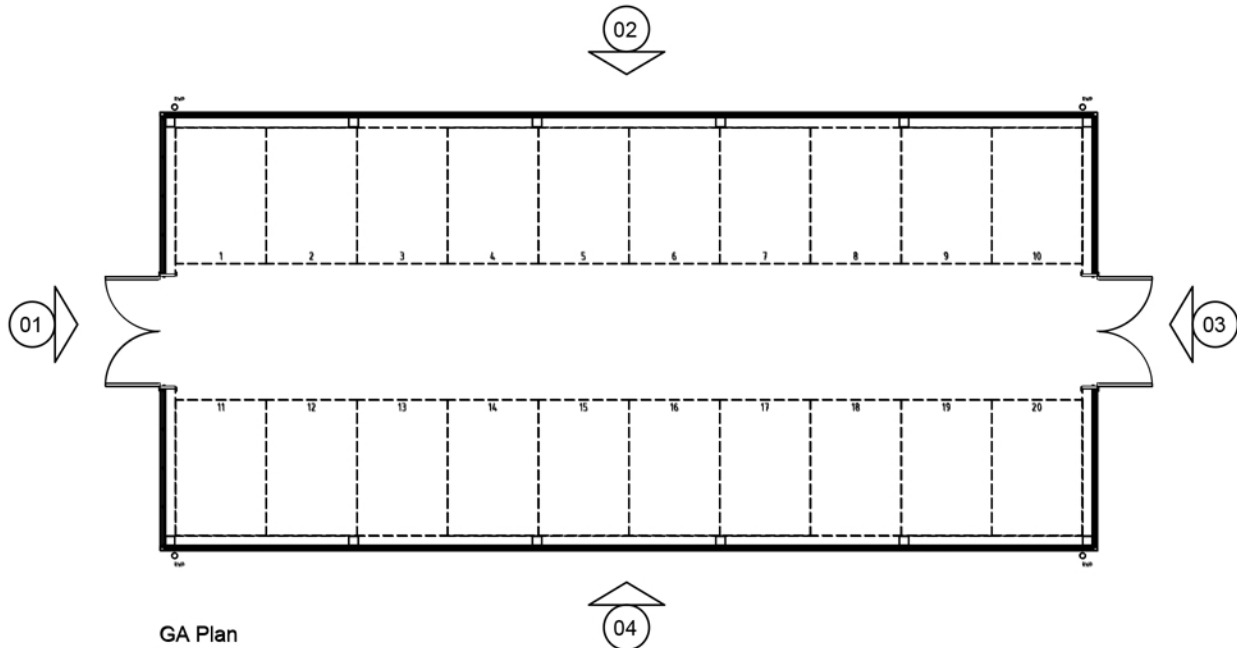

GA Plan