


This drawing and the works depicted thereon are the copyright of Porphyrus Consulting Engineers Ltd. Unauthorised reproduction infringes copyright.

See plan continued on LD01.

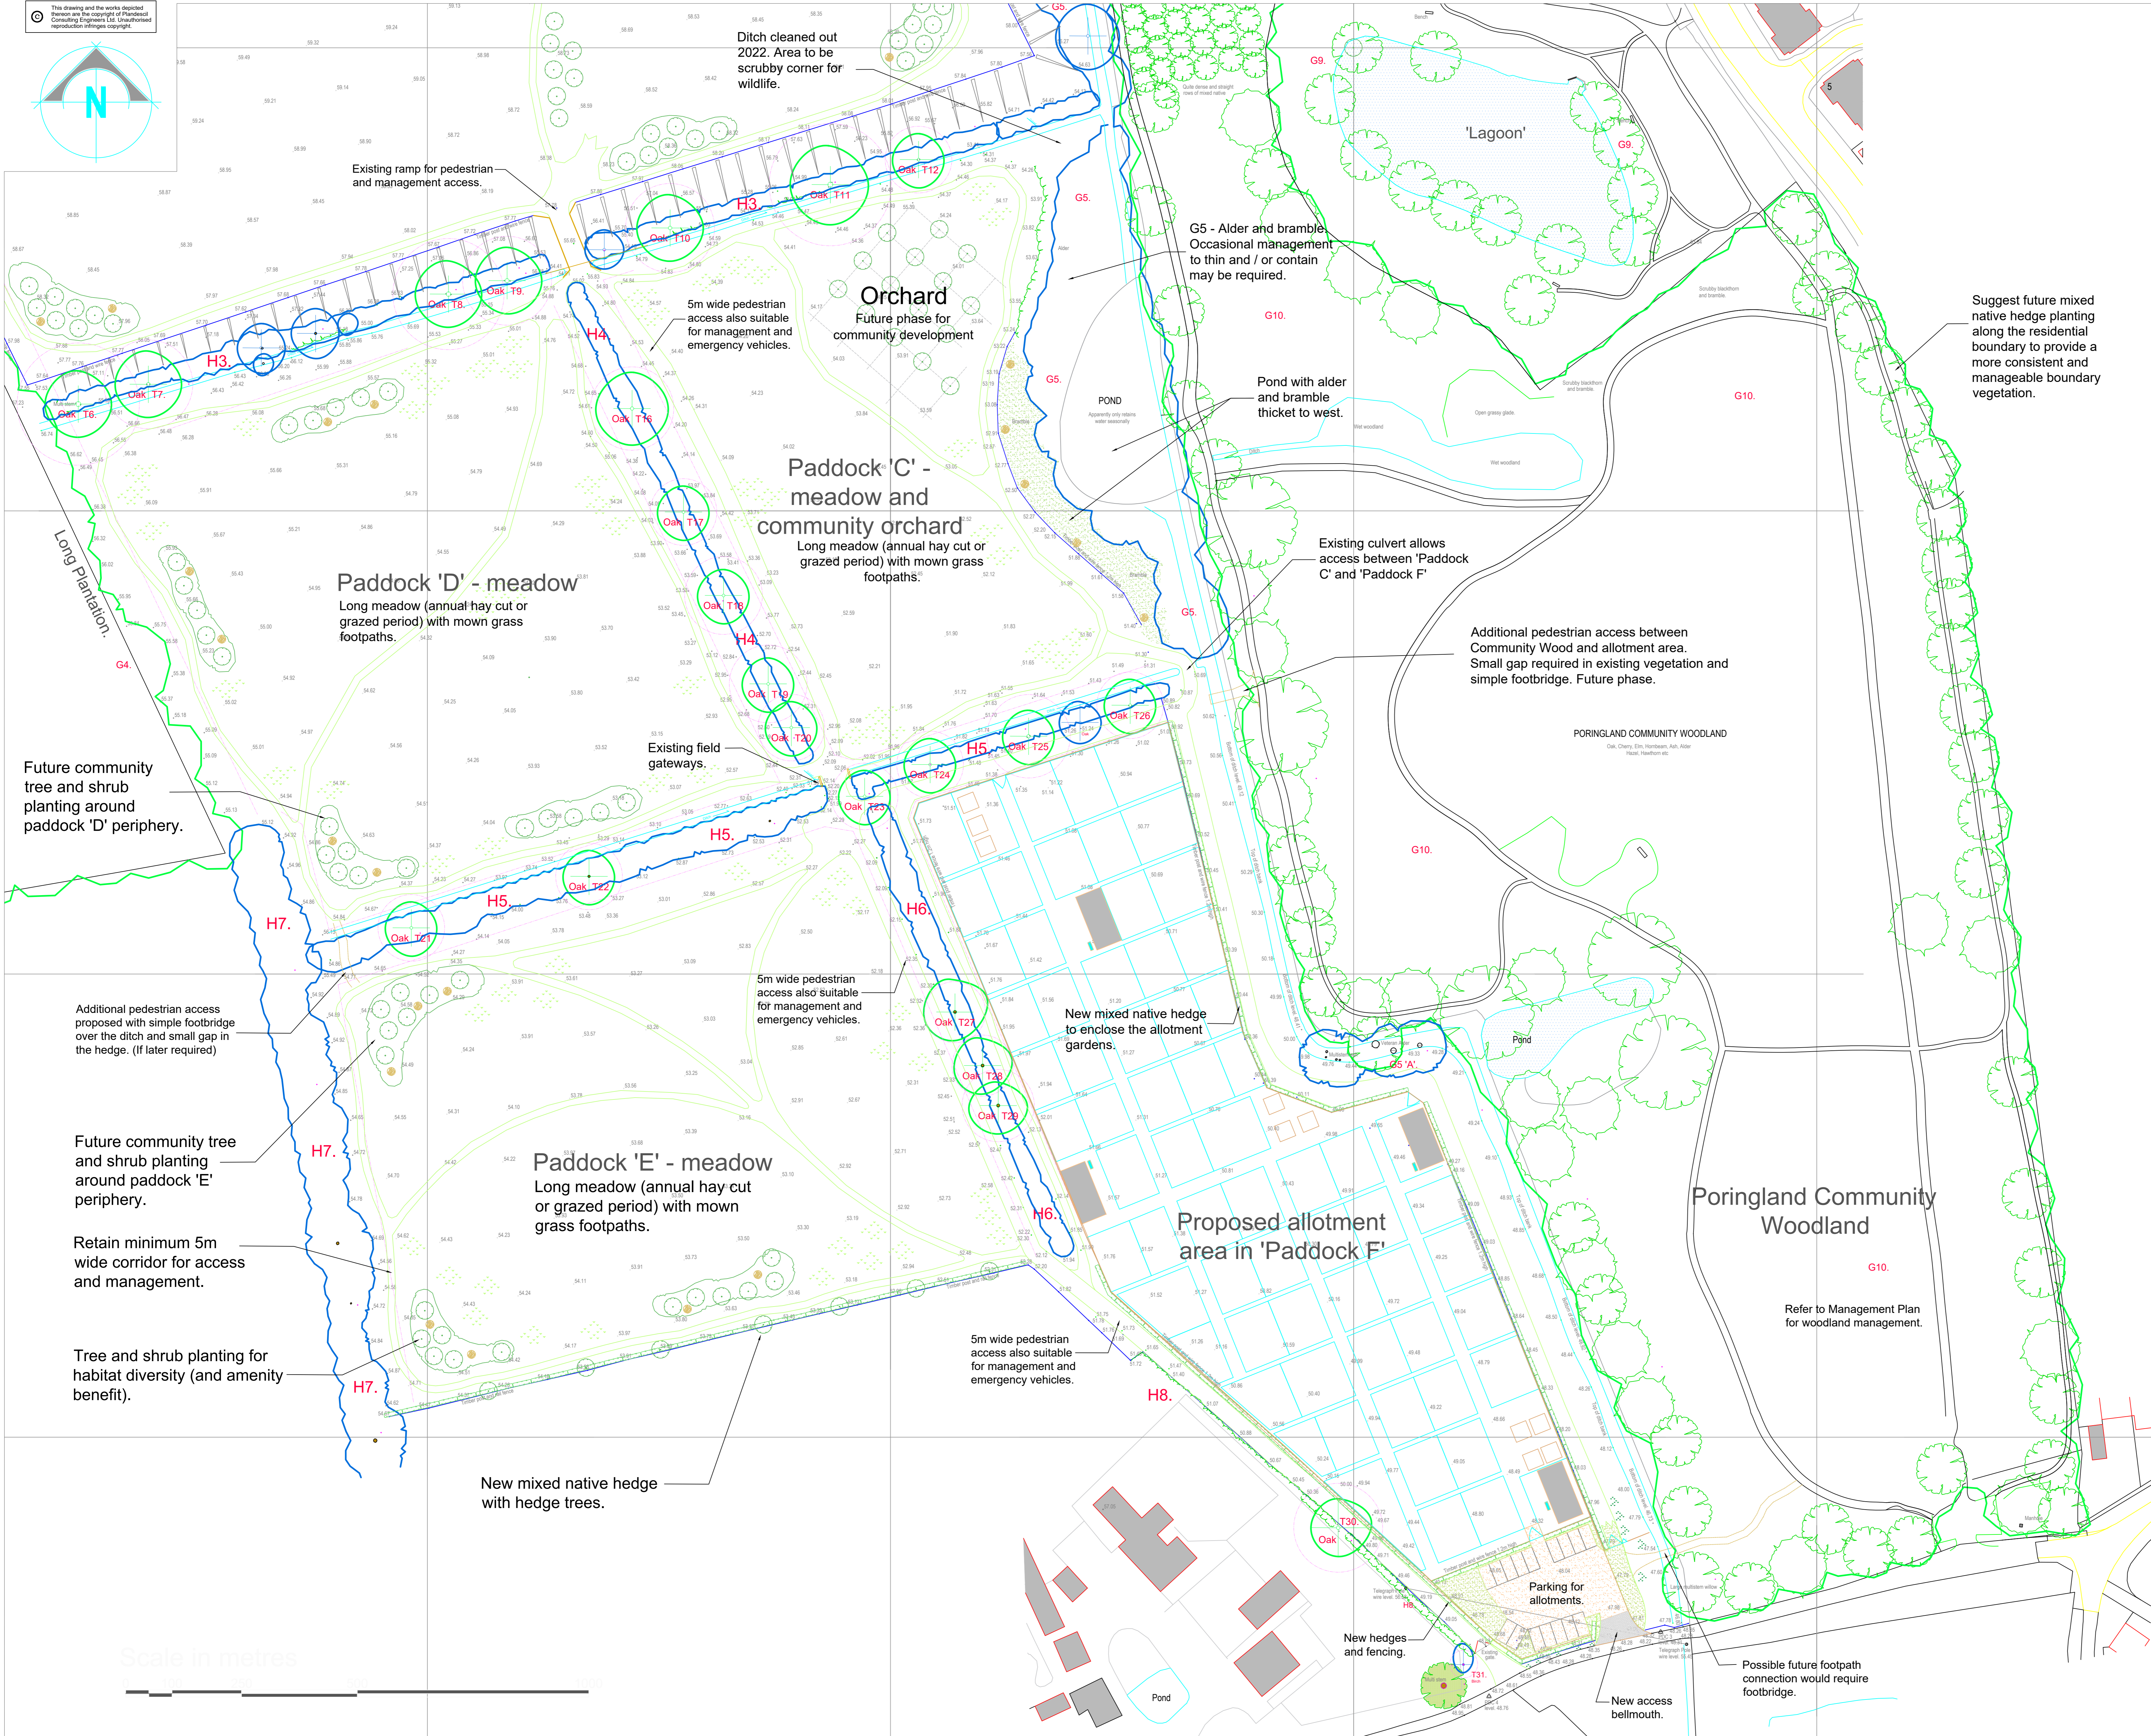

LEGEND

- Site boundary
- Existing tree and hedge boundaries
- New tree planting
- New tree/shrub planting
- New hedges
- Shrub and perennial planting
- Meadow grassland
- Proposed hibernacula

Suggest future mixed native hedge planting along the residential boundary to provide a more consistent and manageable boundary vegetation.

A.	Planning Issue	RM	02-05-23
-	-	-	-
Rev	Amendment	CR/M	Date
<p>porphyrus associates landscape design • environmental planning • arboriculture</p> <p>56 Common Lane, North Runcorn, King's Lynn Norfolk PE33 0RF Tel: 01553 840284 www.porphyrius.co.uk email: enquiries@porphyrius.co.uk</p>			
client : Porringland Parish Council			
job : Porringland Community Land South Norfolk			
drawing : Landscape Proposals - South			
Drawn	RM	Date	30-08-2022
Check	RM	Scale	1:500 @ A0
Proj. No.	663/22	Draw. No.	LD02